


FRONT ELEVATION

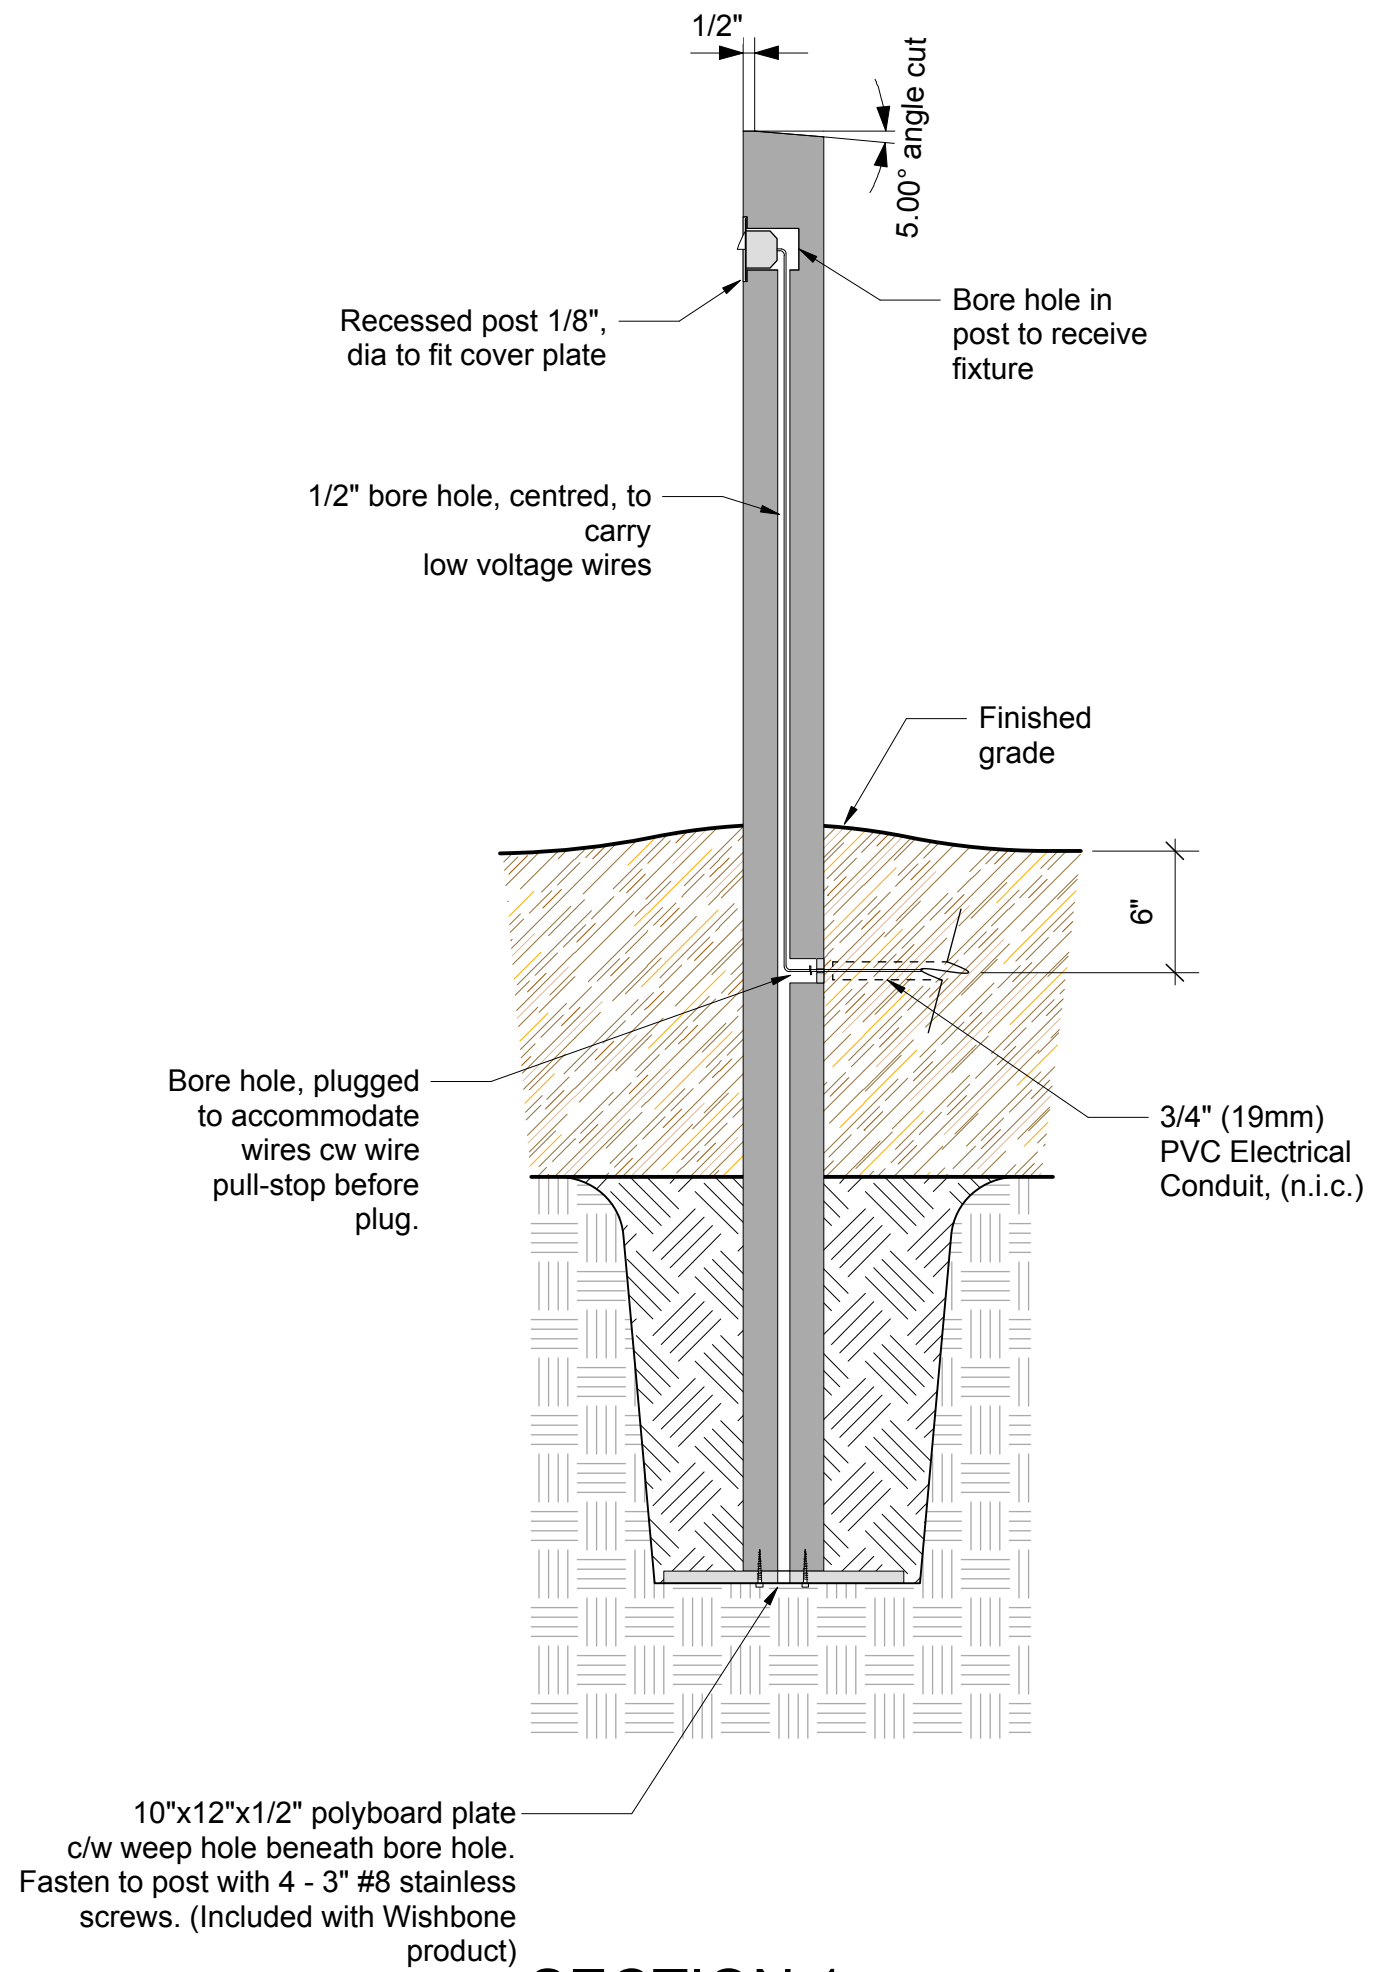

SECTION 1

DESIGN	HB LANARC	DATE	OCT, 2009	Wishbone Industries	
DRAWN	DGC	QA			
MFG		APPROVED		AQUATTRO LED TRAIL MARKER	
PROPRIETARY AND CONFIDENTIAL THE INFORMATION CONTAINED ON THIS DRAWING IS THE SOLE PROPERTY OF WISHBONE INDUSTRIES LTD. ANY REPRODUCTION IN PART OR WHOLE WITHOUT WRITTEN CONSENT OF WISHBONE INDUSTRIES IS PROHIBITED.				SIZE	C
				DWG NO	ALB-5
				SCALE	SHEET