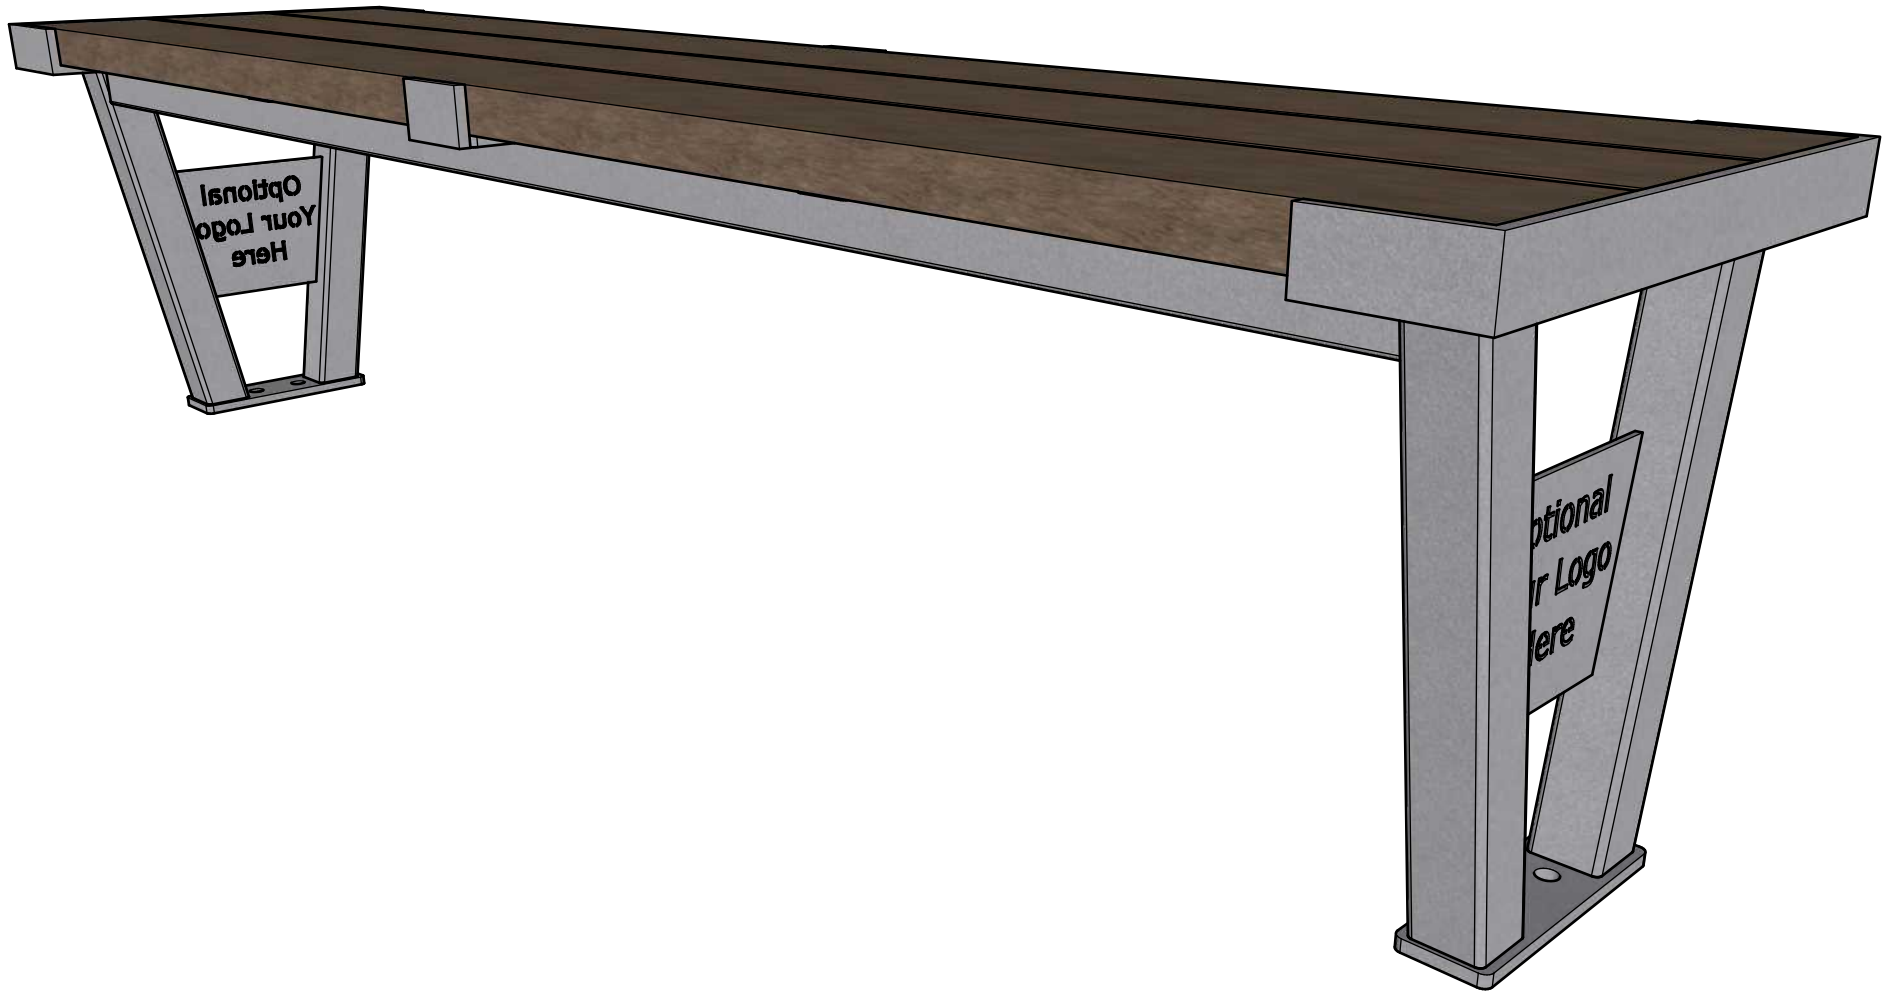

	WISHBONE SITE FURNISHINGS 210-27090 GLOUCESTER WAY LANGLEY, BC			
	DWG. TITLE: VINCENT 6FT BACKLESS BENCH REVISION: 29/04/20 R:00			
MATERIAL: ALUMINUM	DWG. NO. DWSBBN29042000	DRAWN BY: GARY PARMAR		
PATTERN NO. N/A	MODEL NO. VSB-6	SCALE: 1:16	SHEET: 1 OF 2	DATE: 29 APR 20



	WISHBONE SITE FURNISHINGS 210-27090 GLOUCESTER WAY LANGLEY, BC			
	DWG. TITLE: VINCENT 6FT BACKLESS BENCH REVISION: 29/04/20 R:00			
MATERIAL: ALUMINUM	DWG. NO. DWSBBN29042000	DRAWN BY: GARY PARMAR		
PATTERN NO. N/A	MODEL NO. VSB-6	SCALE: 1:16	SHEET: 2 OF 2	DATE: 29 APR 20