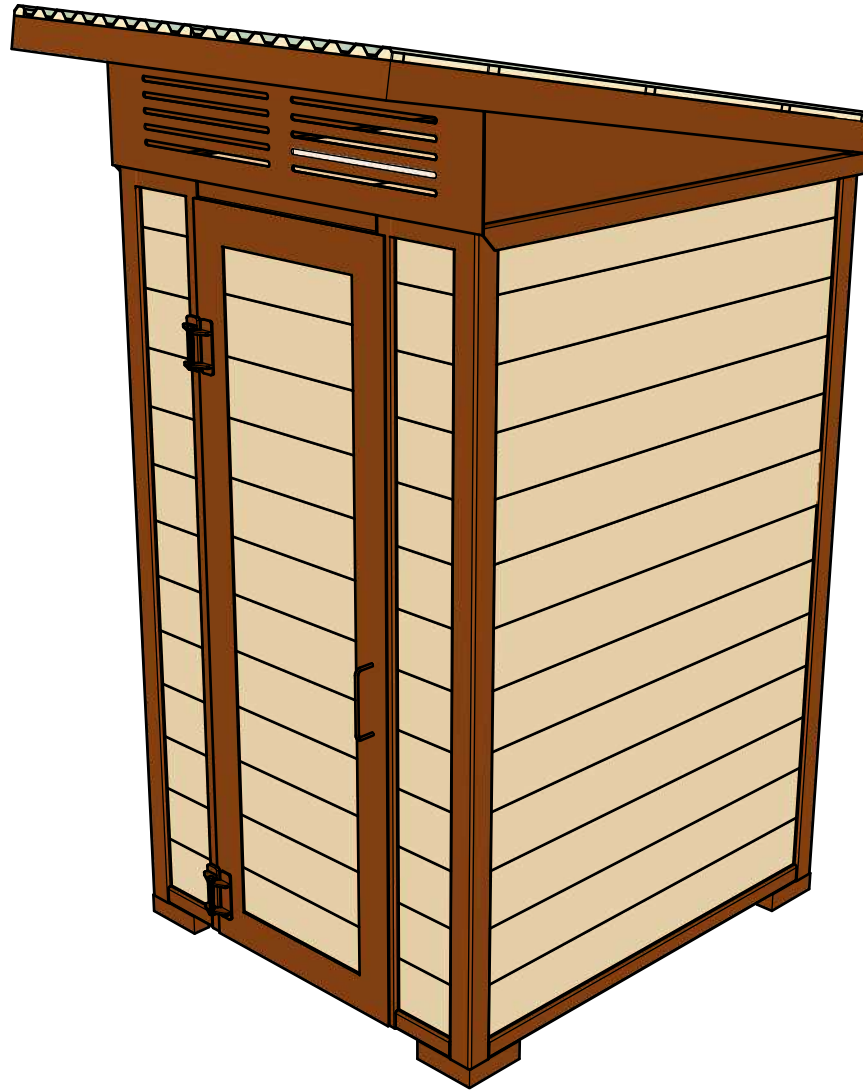

	WISHBONE SITE FURNISHINGS LTD 210-27090 GLOUCESTER WAY LANGLEY, BC			
	DWG. TITLE: FOREST SERIES OUTHOUSE BUILDING REVISION: 23/11/18 R:00			
MATERIAL: ALUMINUM	DWG. NO. DWSBOH23111800	DRAWN BY: JAMES NEDEN		
PATTERN NO. N/A	MODEL NO. FSTB-1	SCALE: 1:48	SHEET: 1 OF 2	DATE: 23 NOV 18



	WISHBONE SITE FURNISHINGS LTD 210-27090 GLOUCESTER WAY LANGLEY, BC			
	DWG. TITLE: FOREST SERIES OUTHOUSE BUILDING REVISION: 23/11/18 R:00			
MATERIAL: ALUMINUM	DWG. NO. DWSBOH23111800	DRAWN BY: JAMES NEDEN		
PATTERN NO. N/A	MODEL NO. FSTB-1	SCALE: AS SHOWN	SHEET: 2 OF 2	DATE: 23 NOV 18