
	WISHBONE SITE FURNISHINGS 210-27090 GLOUCESTER WAY LANGLEY, BC			
	DWG. TITLE: Urban Form Harvest Table 6 ft REVISION: 31/01/23 R:00			
MATERIAL: ALUMINUM	DWG. NO. DWSBPT31012300	DRAWN BY: J. WRIGHT		
PATTERN NO. N/A	MODEL NO. UFHT-6	SCALE: 1:24	SHEET: 1 OF 2	DATE: 31 JAN 23

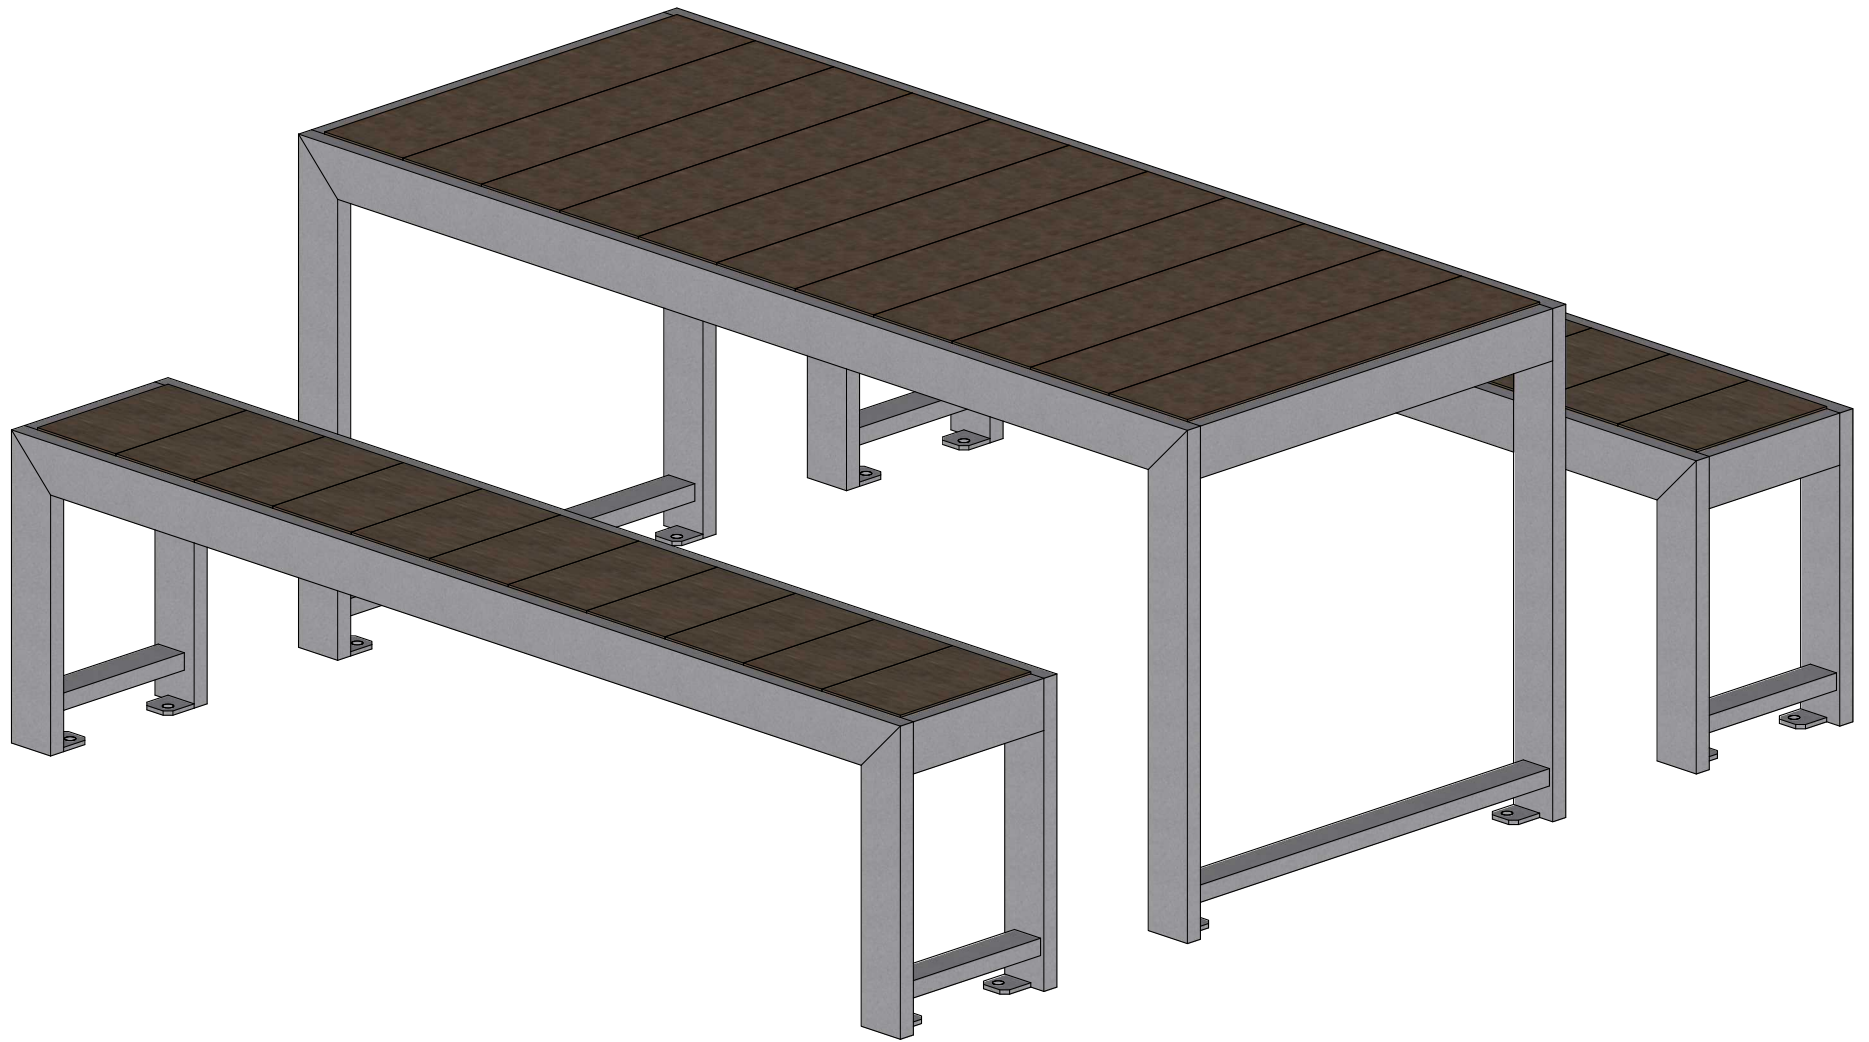

WISHBONE SITE FURNISHINGS
 210-27090 GLOUCESTER WAY LANGLEY, BC

DWG. TITLE: Urban Form Harvest Table 6 ft

REVISION: 31/01/23 R:00

MATERIAL:
ALUMINUM

DWG. NO.
DWSBPT31012300

DRAWN BY:
J. WRIGHT

PATTERN NO.
N/A

MODEL NO.
UFHT-6

SCALE:
AS SHOWN

SHEET:
2 OF 2

DATE:
31 JAN 23