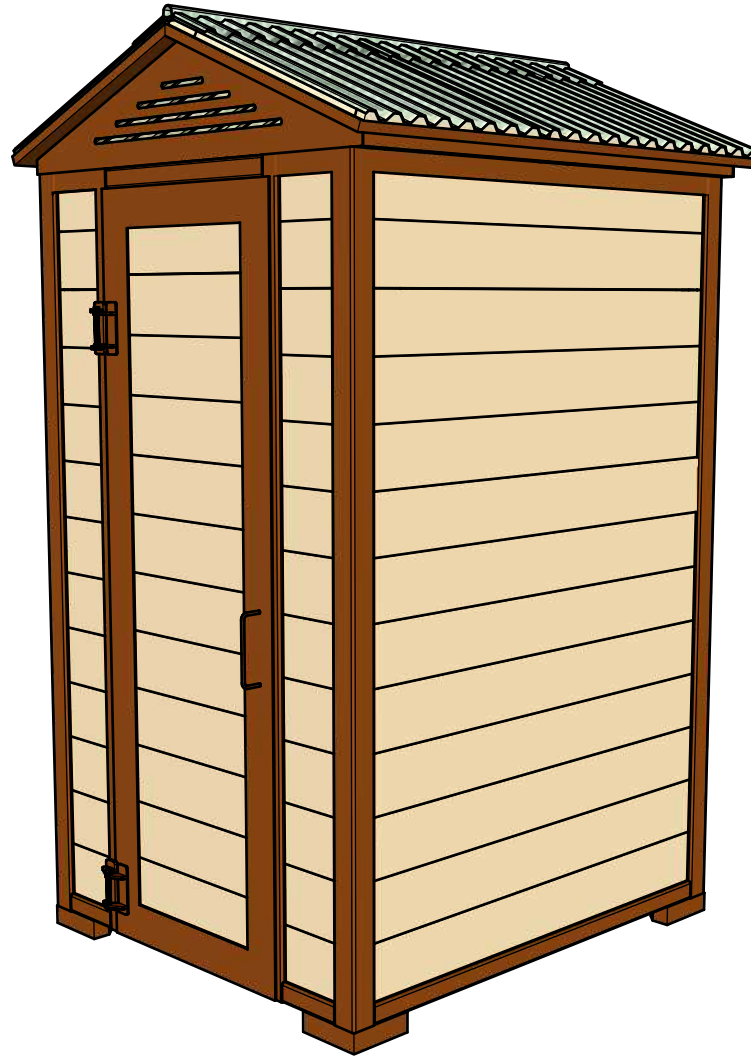

	WISHBONE SITE FURNISHINGS LTD 210-27090 GLOUCESTER WAY LANGLEY, BC			
	DWG. TITLE: REGULAR OUTHOUSE BUILDING REVISION: 16/15/17 R:00			
MATERIAL: ALUMINUM	DWG. NO. DWSBOH16021700	DRAWN BY: BRAD SULLIVAN		
PATTERN NO. N/A	MODEL NO. PTR-6	SCALE: AS SHOWN	SHEET: 1 OF 2	DATE: 16 FEB 17



	WISHBONE SITE FURNISHINGS LTD 210-27090 GLOUCESTER WAY LANGLEY, BC			
	DWG. TITLE: REGULAR PIT TOILET BUILDING REVISION: 16/15/17 R:00			
MATERIAL: ALUMINUM	DWG. NO. DWSBOH16021700	DRAWN BY: BRAD SULLIVAN		
PATTERN NO. N/A	MODEL NO. PTR-6	SCALE: AS SHOWN	SHEET: 2 OF 2	DATE: 16 FEB 17